


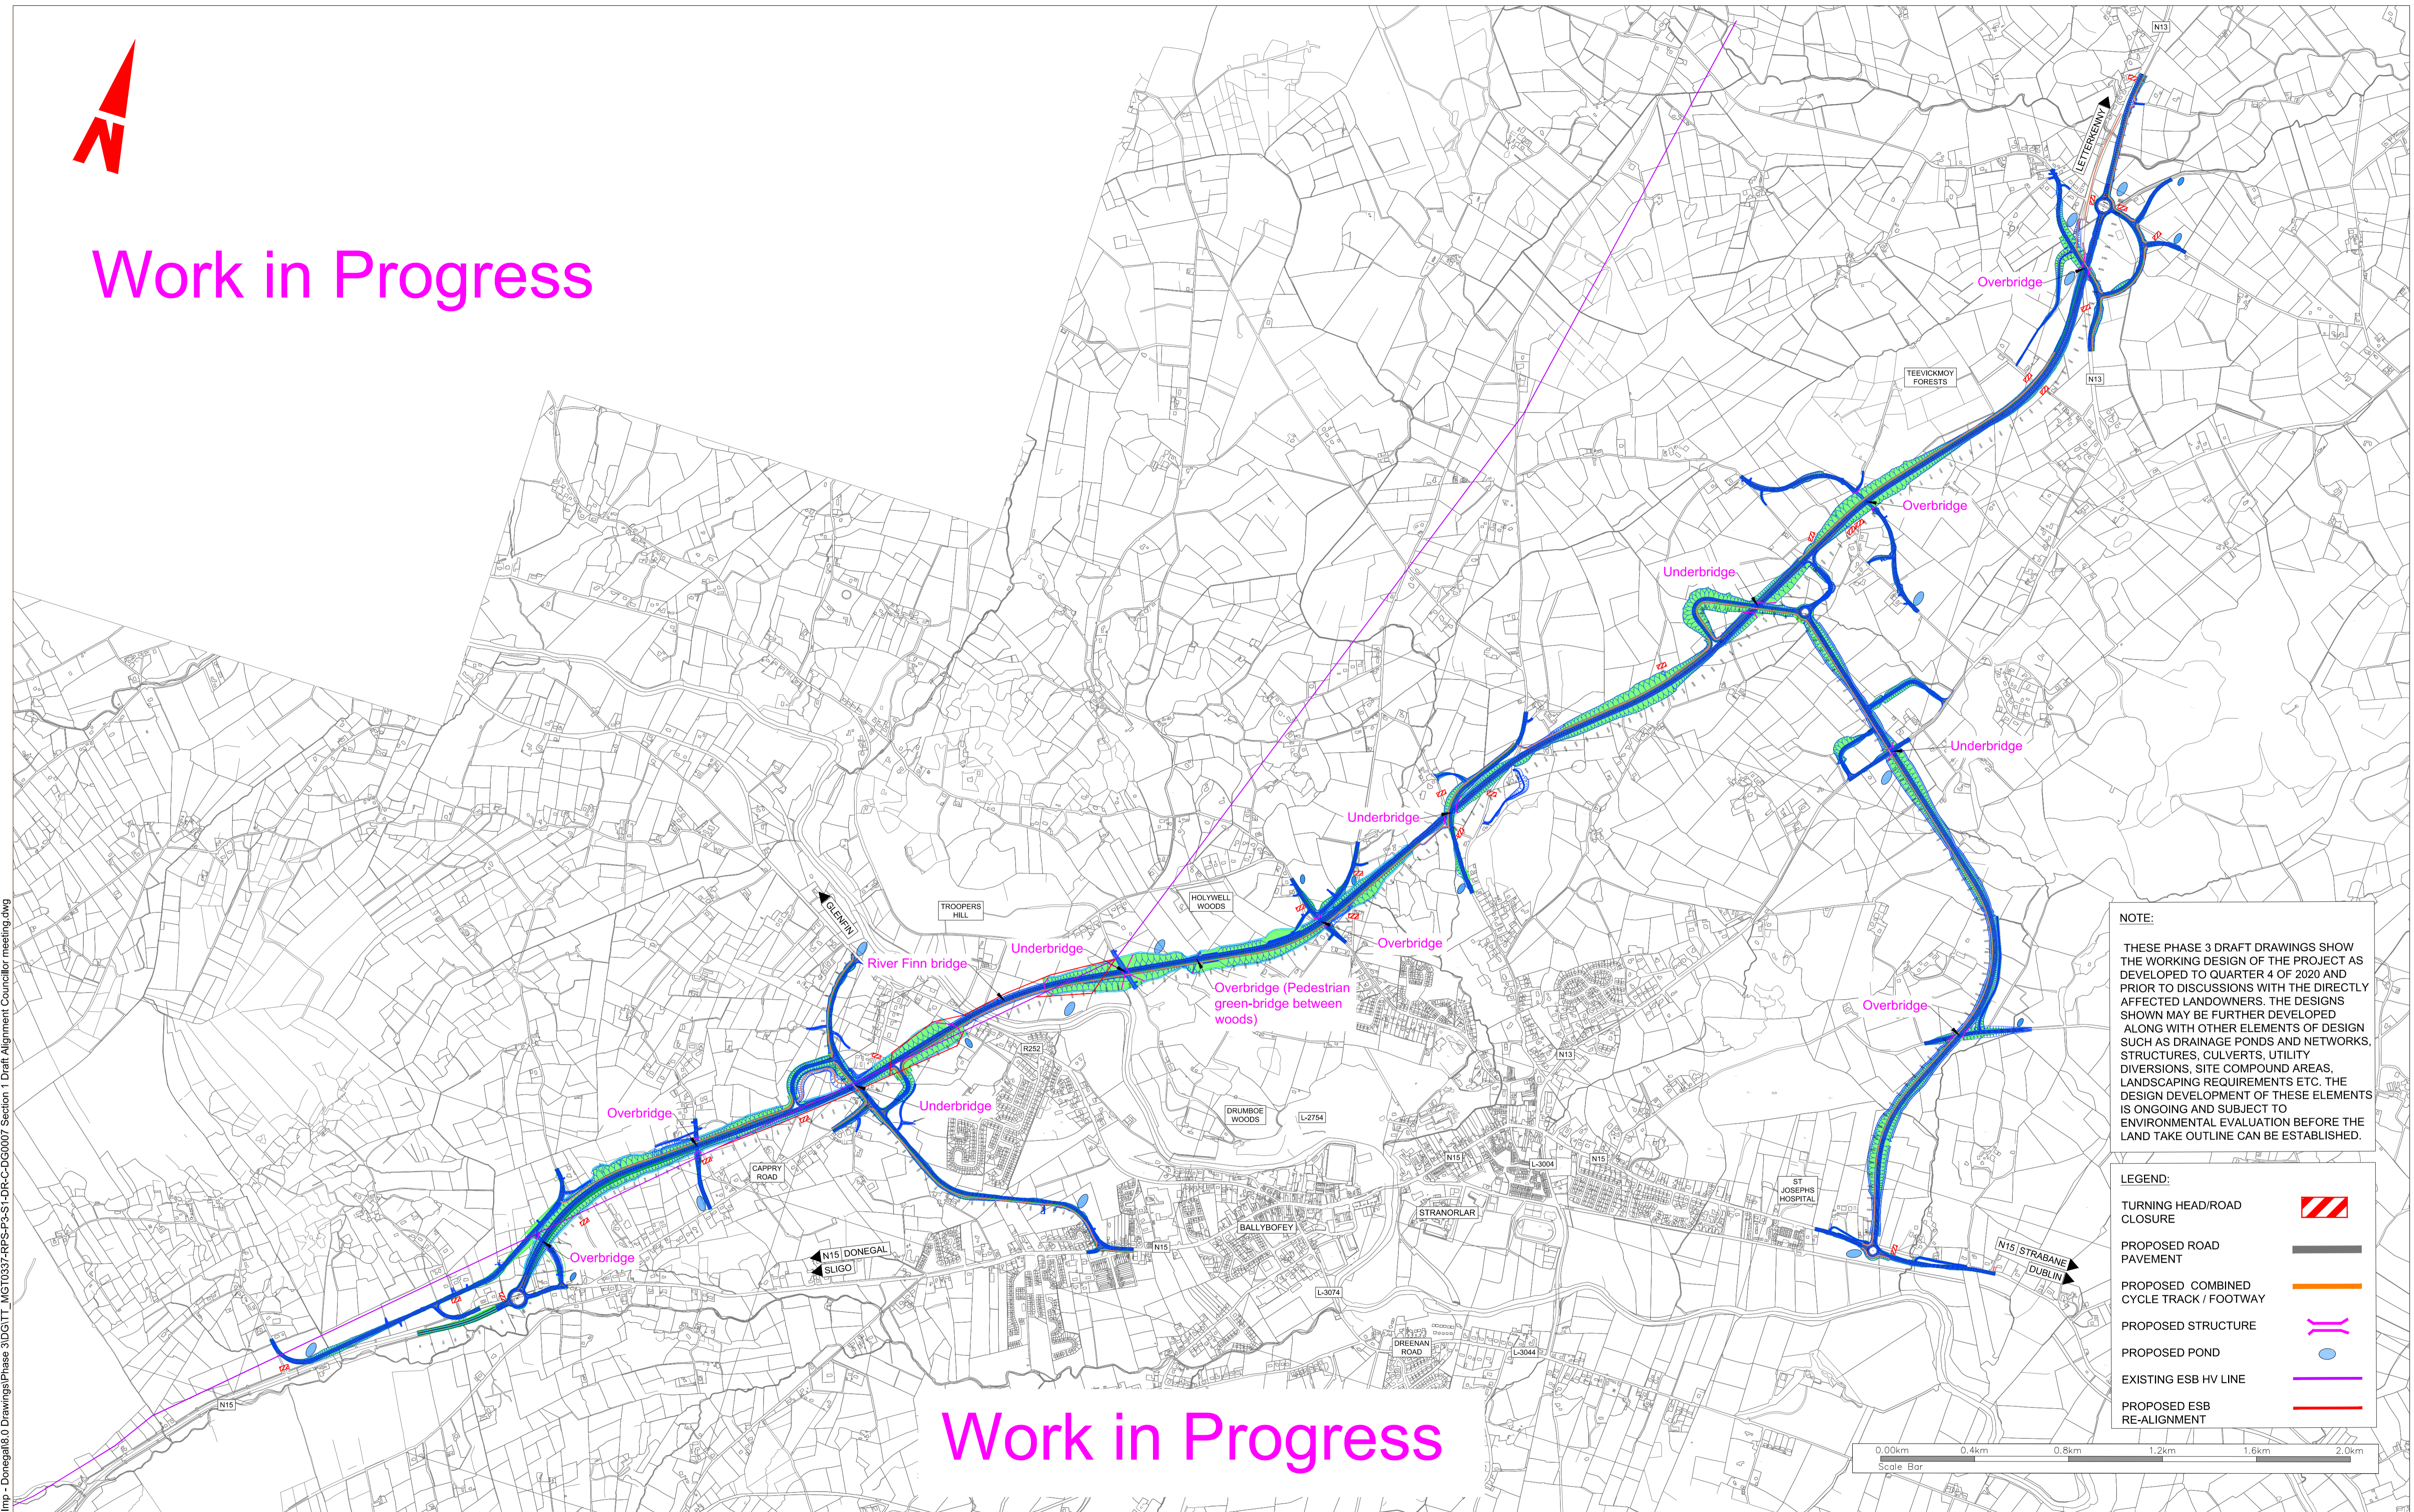

Work in Progress



NOTE:


THESE PHASE 3 DRAFT DRAWINGS SHOW THE WORKING DESIGN OF THE PROJECT AS DEVELOPED TO QUARTER 4 OF 2020 AND PRIOR TO DISCUSSIONS WITH THE DIRECTLY AFFECTED LANDOWNERS. THE DESIGNS SHOWN MAY BE FURTHER DEVELOPED ALONG WITH OTHER ELEMENTS OF DESIGN SUCH AS DRAINAGE PONDS AND NETWORKS, STRUCTURES, CULVERTS, UTILITY DIVERSIONS, SITE COMPOUND AREAS, LANDSCAPING REQUIREMENTS ETC. THE DESIGN DEVELOPMENT OF THESE ELEMENTS IS ONGOING AND SUBJECT TO ENVIRONMENTAL EVALUATION BEFORE THE LAND TAKE OUTLINE CAN BE ESTABLISHED.

LEGEND:

TURNING HEAD/ROAD CLOSURE	
PROPOSED ROAD PAVEMENT	
PROPOSED COMBINED CYCLE TRACK / FOOTWAY	
PROPOSED STRUCTURE	
PROPOSED POND	
EXISTING ESB HV LINE	
PROPOSED ESB RE-ALIGNMENT	

Work in Progress

T:\MGT0337 - Ten-T Priority Route Imp - Donegal\18.0 Drawings\Phase 3\01\TT_MGT0337-RPS-P3-S1-DR-C-DG0007 Section 1 Draft Alignment Councilor meeting.dwg

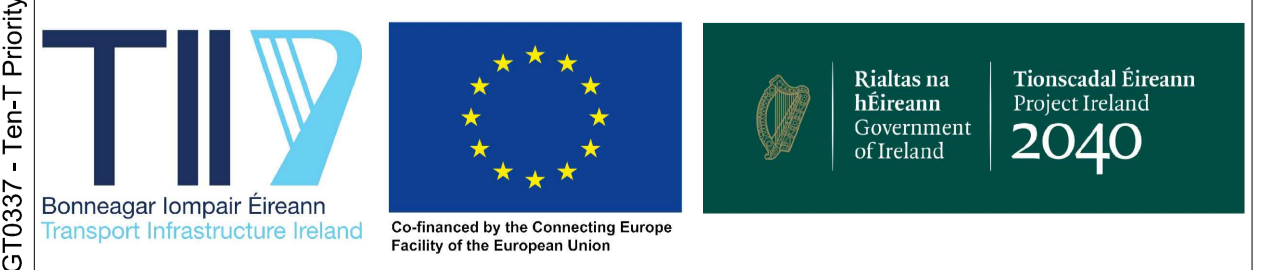

NOTES

DO NOT SCALE, use figured dimensions only.

All levels are referred to Ordnance Survey Datum, Malin Head.

This drawing is the property of the Donegal County Council. It is a confidential document and must not be copied, used, or its contents divulged without prior written consent. This document should not be relied on or used in circumstances other than those for which it was originally prepared. RPS / Barry Transportation accepts no responsibility for this document to any other party other than the party by whom it was commissioned.

Rev.	Date	Drawn	Description	Chk'd	Appr.
P01	04.03.21	SS	ISSUE FOR WEBSITE	EC	TP

Project Title: TEN-T Priority Route Improvement Project, Donegal Section 2 - N56		Status: S2
Drawing Title: SECTION 01 DRAFT ALIGNMENT PLAN - WORK IN PROGRESS		Rev: P01
Designed: S.Sinha	Date: Nov 2020	Model File Identifier: N/A
Drawn: S.Sinha	Scale @ A1: 1 :20000	File Identifier: TT_MGT0337-RPS-P3-S1-DR-C-DG0007
Approved: T.Patterson	@ A3: 1 :40000	
Checked: E.Cox	Sheet: 01 of 01	